


DOOR HEIGHT	"L"
6'-6"	70"
7'-0"	76"
7'-6"	82"
8'-0"	88"

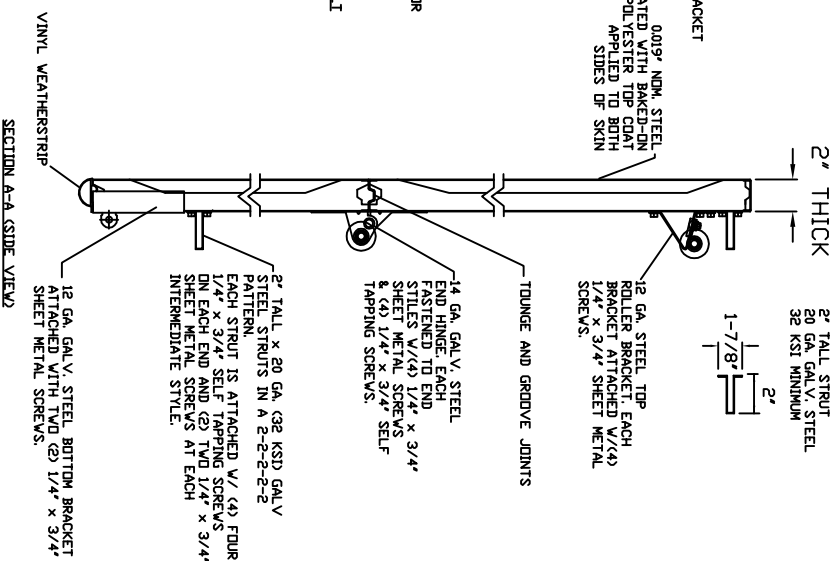

DOOR DESIGN PRESSURES	JAMB DESIGN PRESSURES
+ 37.0 PSF	+ 41.0 PSF
- 16.5 PSF	- 18.5 PSF

NOTE: THE DESIGN OF THE SUPPORTING STRUCTURAL ELEMENTS SHALL BE THE RESPONSIBILITY OF THE PROFESSIONAL OF RECORD FOR THE BUILDING OR STRUCTURE AND IN ACCORDANCE WITH CURRENT BUILDING CODES FOR THE LOADS LISTED ON THIS DRAWING.

REV.	DATE	REVISIONS	BY:
A	02/09/06	CHANGED TO J.M. MARKED UP PRINTS	MEC
B	02/28/06	CHANGED TO J.M. MARKED UP PRINTS	MEC
C	03/31/06	CHANGED TO J.M. MARKED UP PRINTS	MEC

9 x 8 GARAGE DOOR
825WL-F
REV. C
SHEET NO. 1 OF 1

ABLE DOOR MANUFACTURING
5707 Mitchelldale
Houston, TX 77092
800.243.3990, Fax 713.682.4284

DATE: 01/11/06
DRAWN BY: M.E.C.
SCALE: USE DIMS SHOWN

Able\9x8W4.dwg
CAD FILE NAME
CHECKED BY: DATE:
APPROVED BY: DATE: